



Key Plan

1st Floor

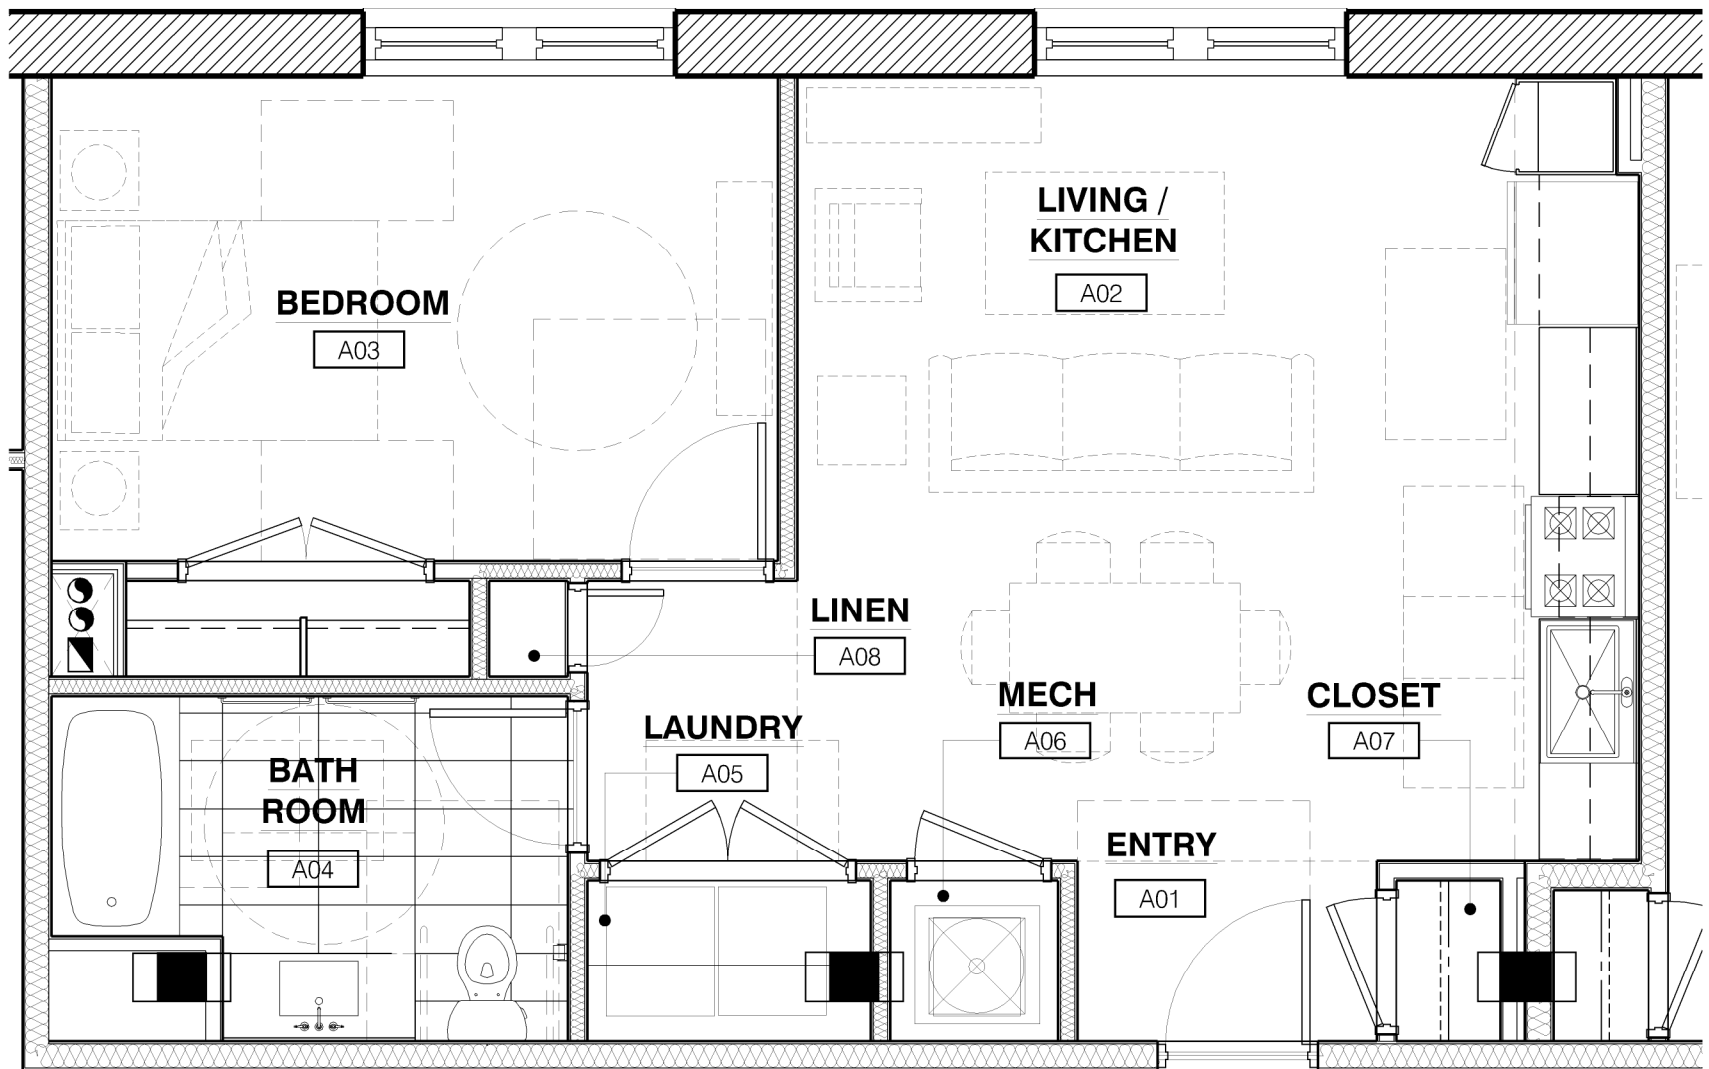

Unit #1 Floor Plan (Type 'A' Accessible Unit) - 722 sf

The Hubbard Cooke Bldg

 

SCALE: 1/4" = 1'-0"