


**Key Plan**


1st Floor

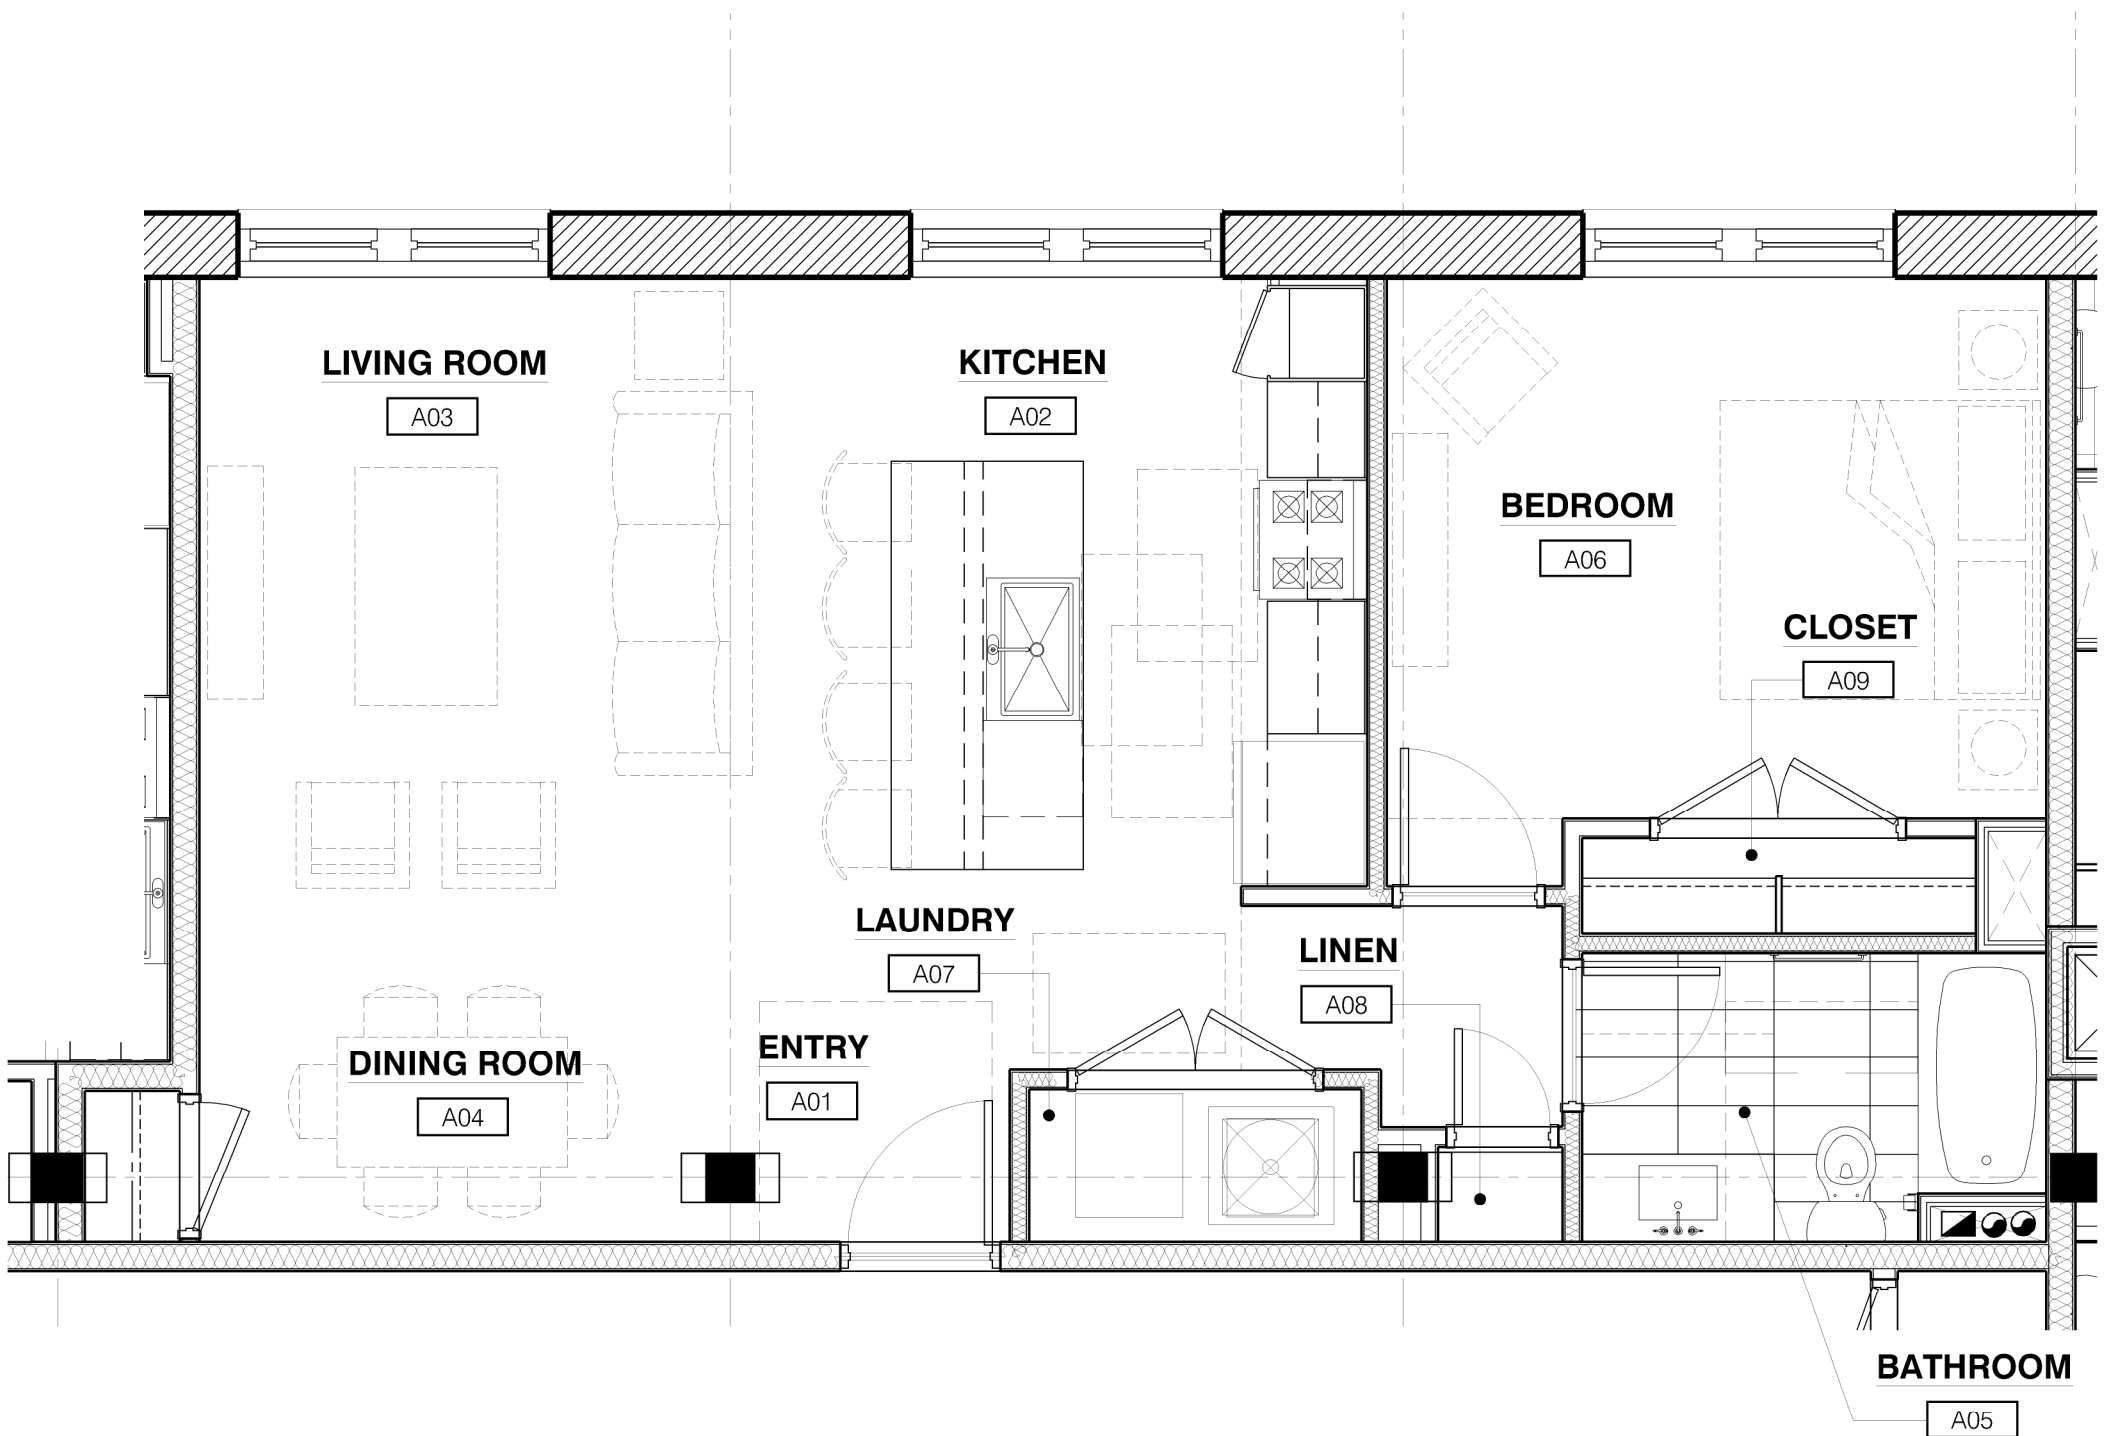

**Unit #2 Floor Plan - 858 sf**

The Hubbard Cooke Bldg

0 2 4 8

 

SCALE: 1/4" = 1'-0"