


Key Plan


1st Floor

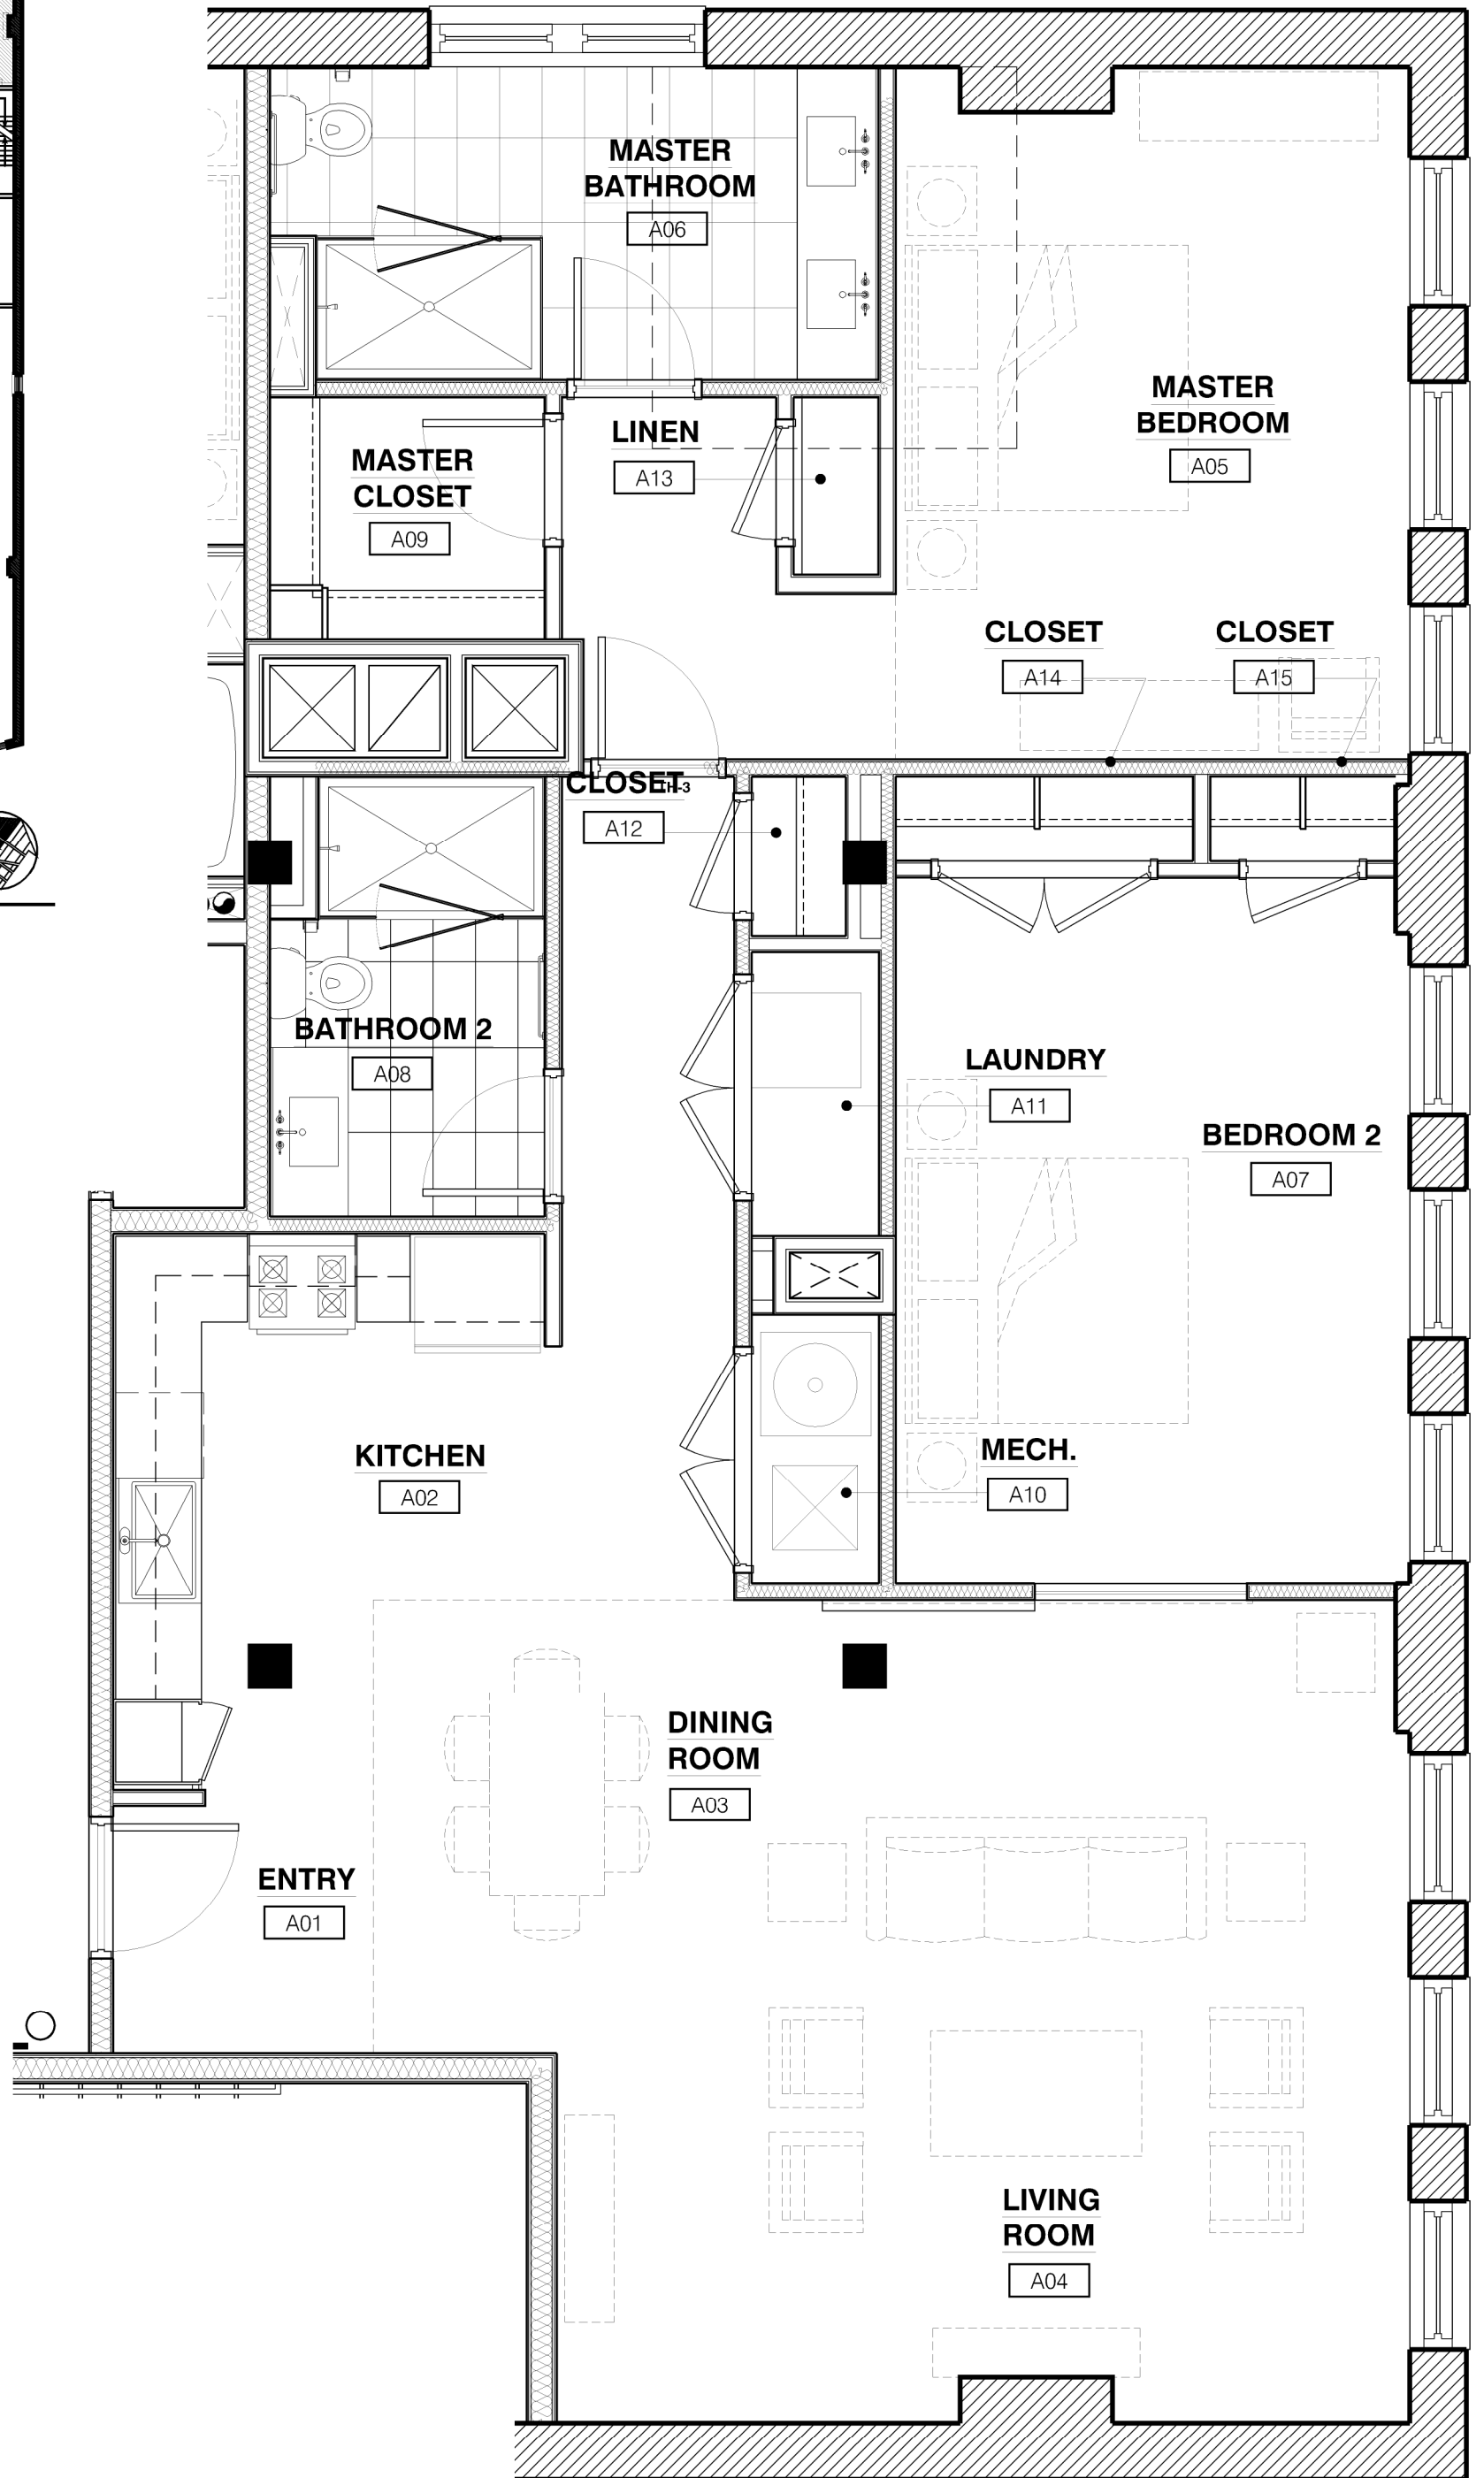

Unit #3 Floor Plan - 1,664 sf

The Hubbard Cooke Bldg

0 2 4 8

 

SCALE: 1/4" = 1'-0"