



Key Plan

2nd Floor

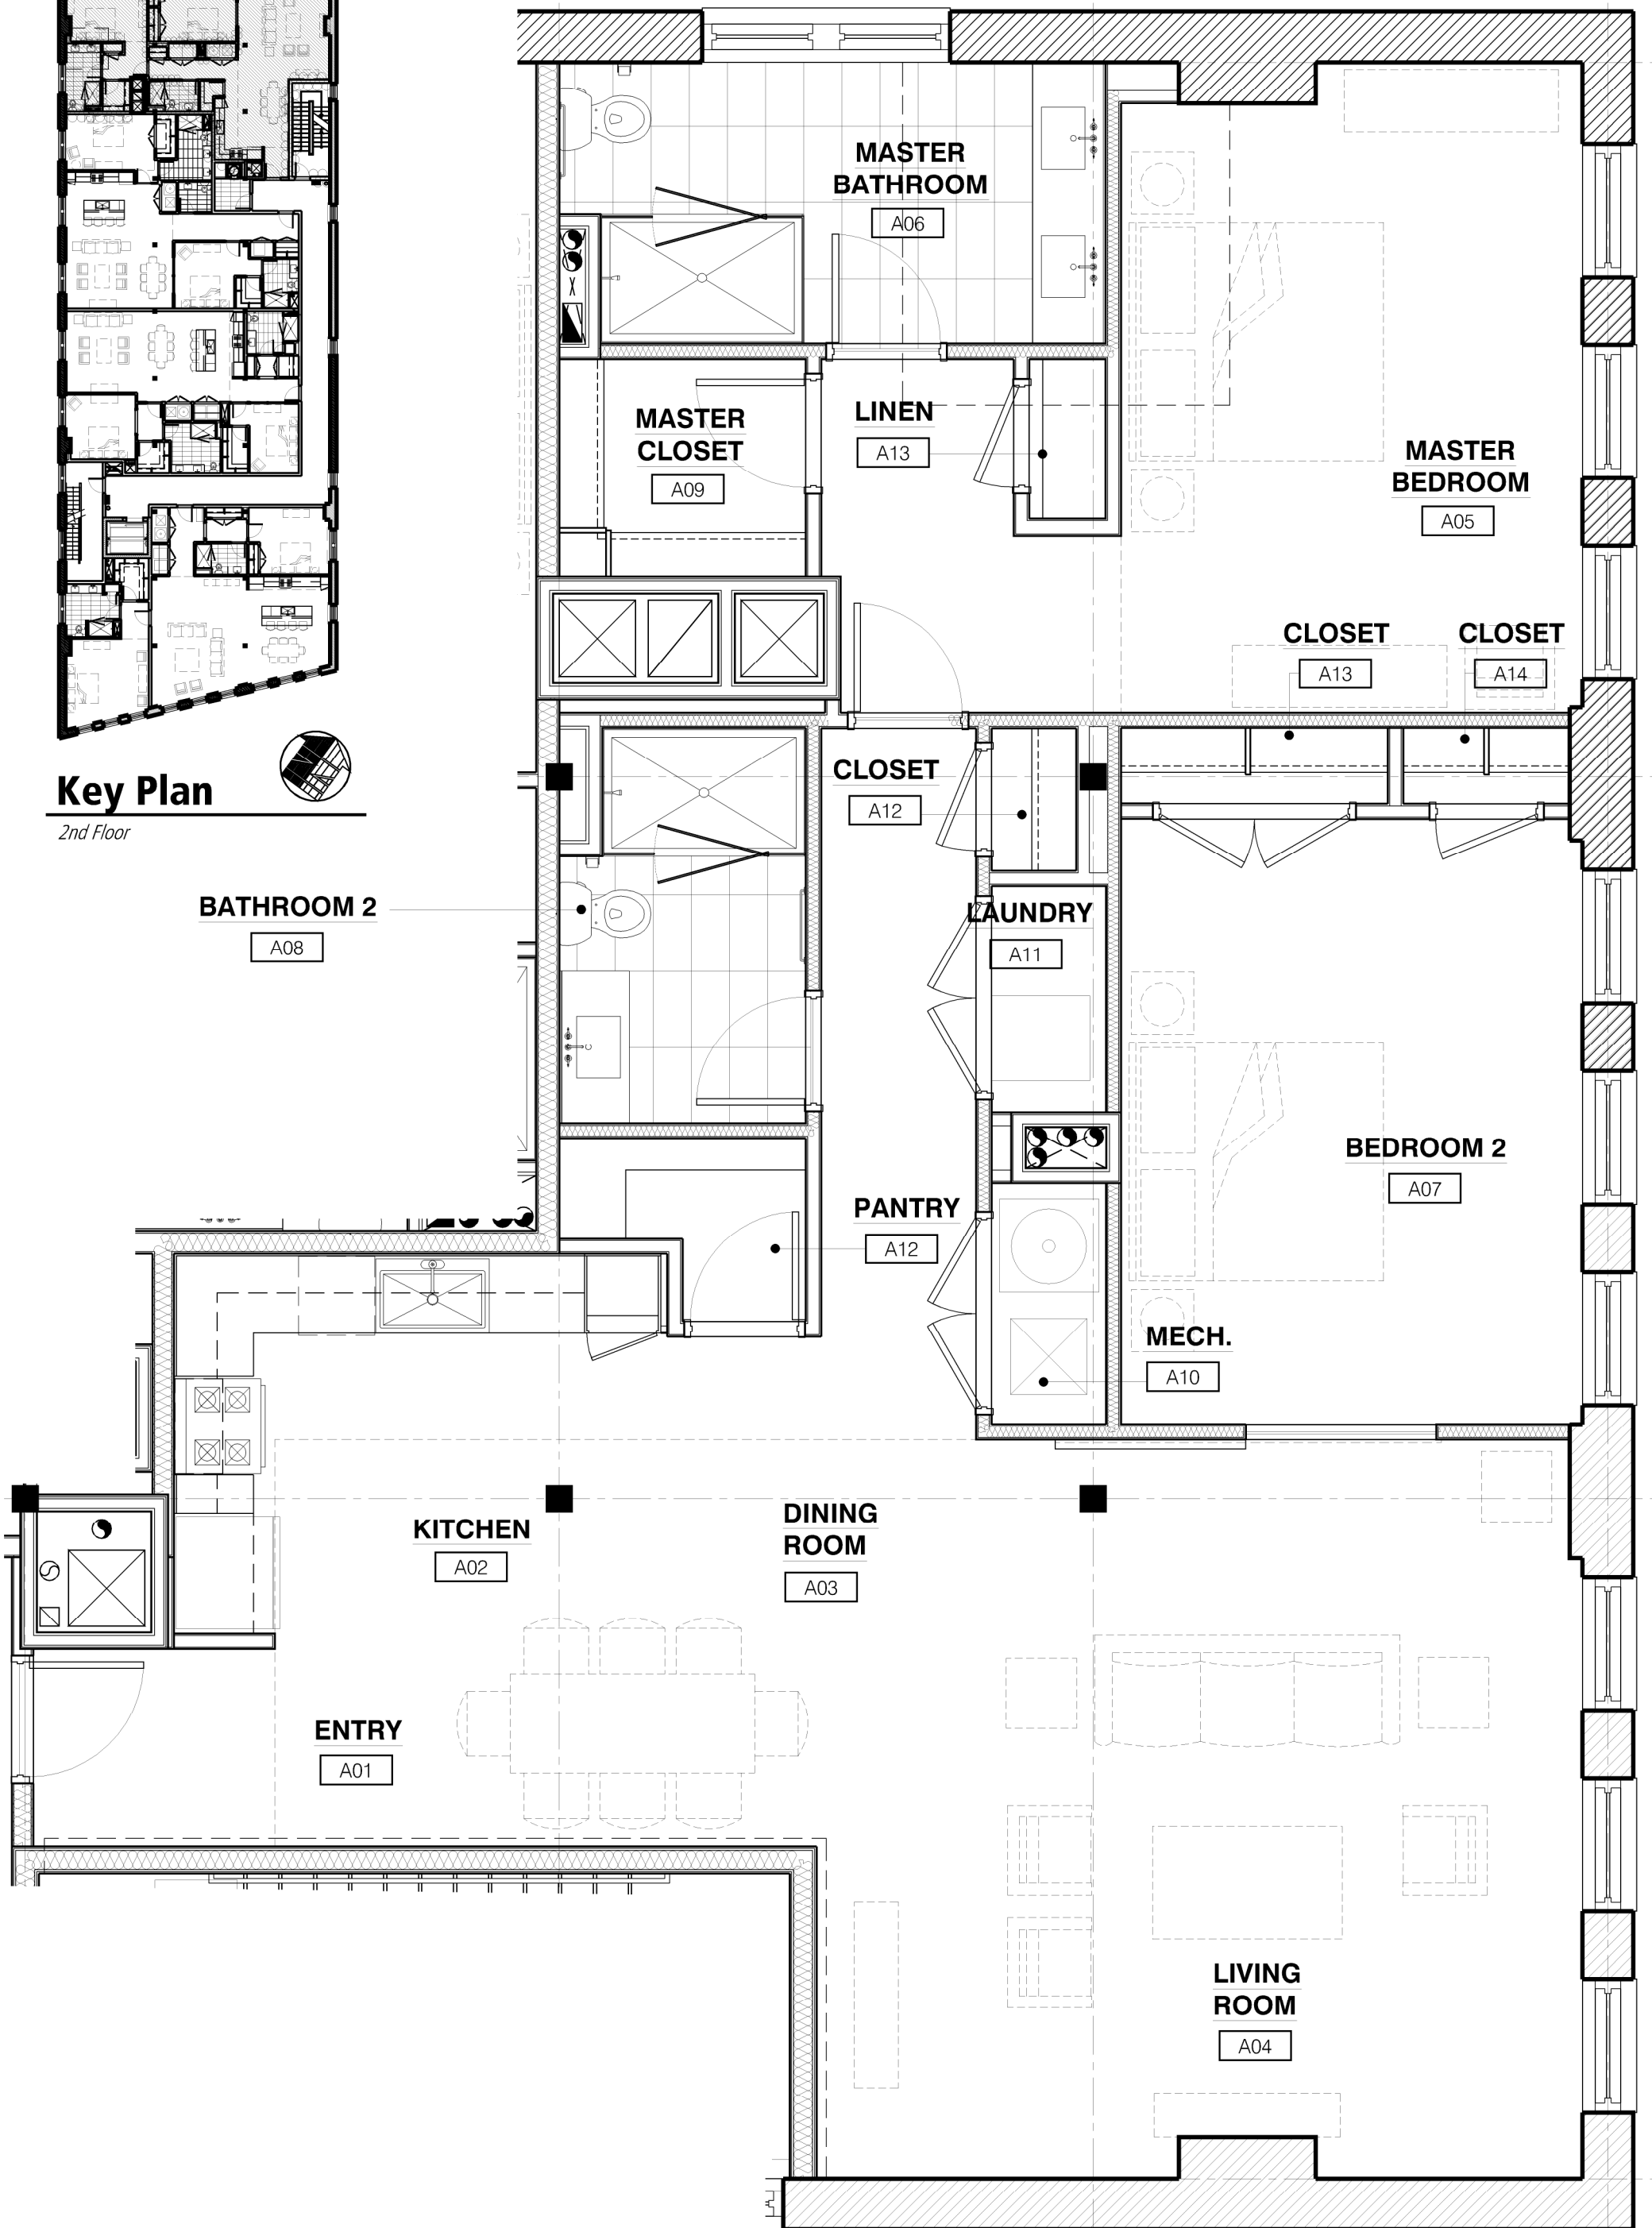

Unit #6 Floor Plan - 1,775 sf

The Hubbard Cooke Bldg

 

SCALE: 1/4" = 1'-0"