

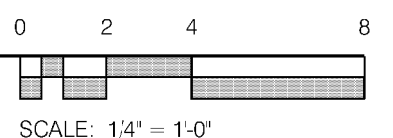


Apartment: 2,154 sf
 Mezzanine: 330 sf
 Penthouse: 80 sf
 Roof Deck: 271 sf

Unit #11 Floor Plan - 2,835 sf

The Hubbard Cooke Bldg

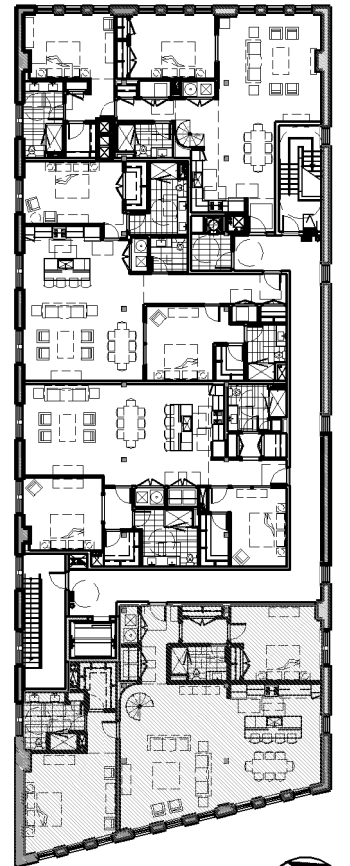

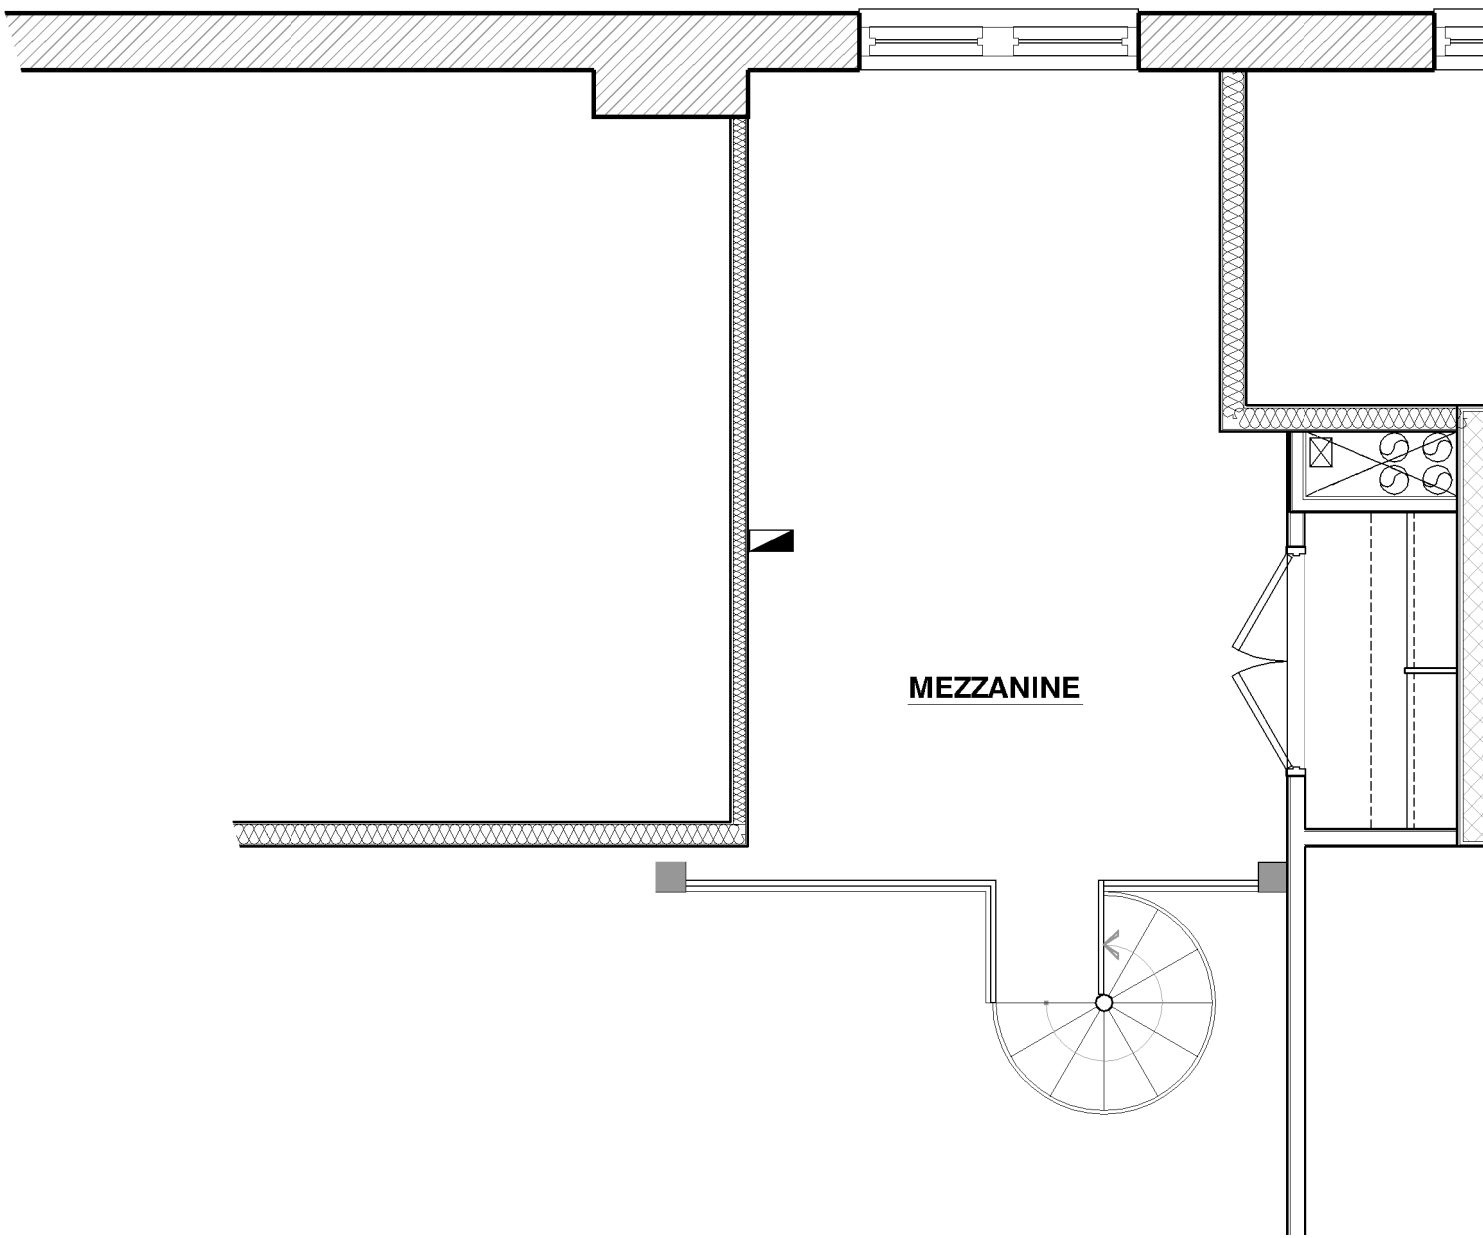

Key Plan

3rd Floor




- Apartment: 2,154 sf
- Mezzanine: 330 sf
- Penthouse: 80 sf
- Roof Deck: 271 sf

Unit #11 Floor Plan - 2,835 sf

The Hubbard Cooke Bldg





SCALE: 1/4" = 1'-0"

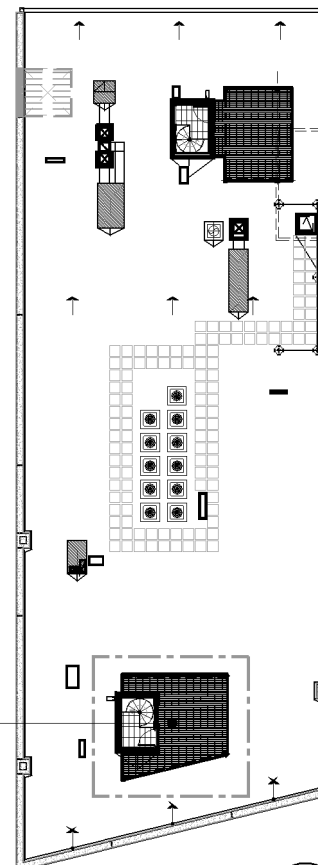

Penthouse & Rooftop Deck

Key Plan


Roof Top

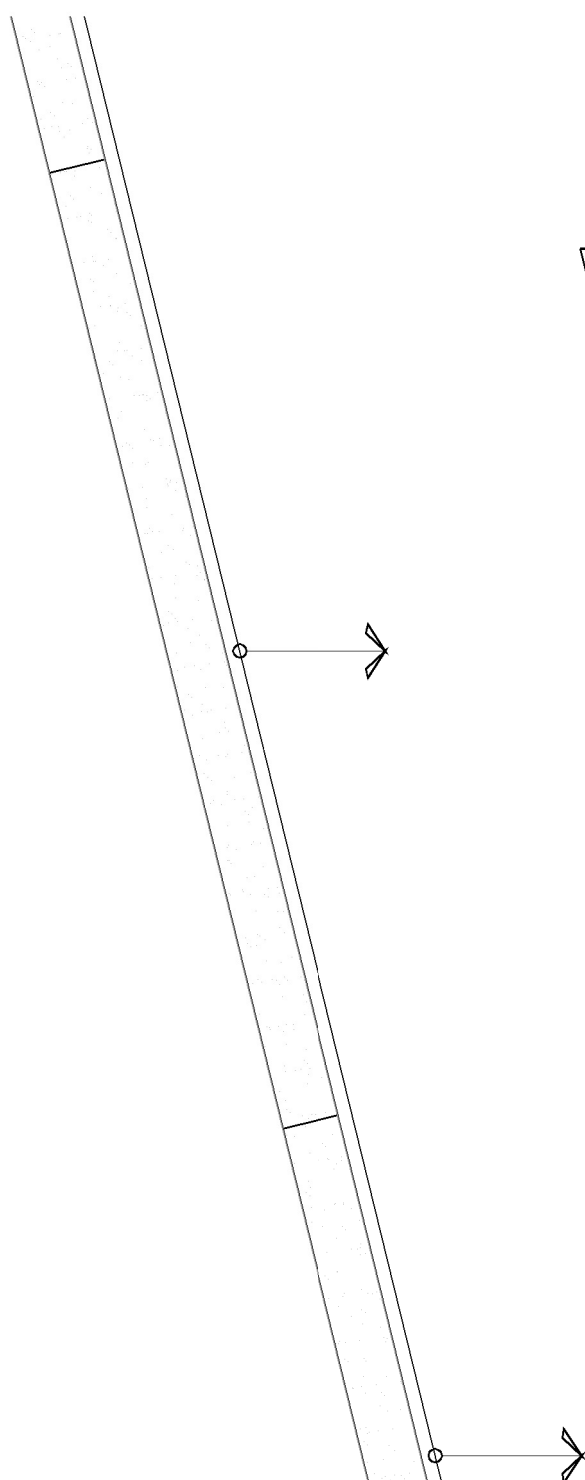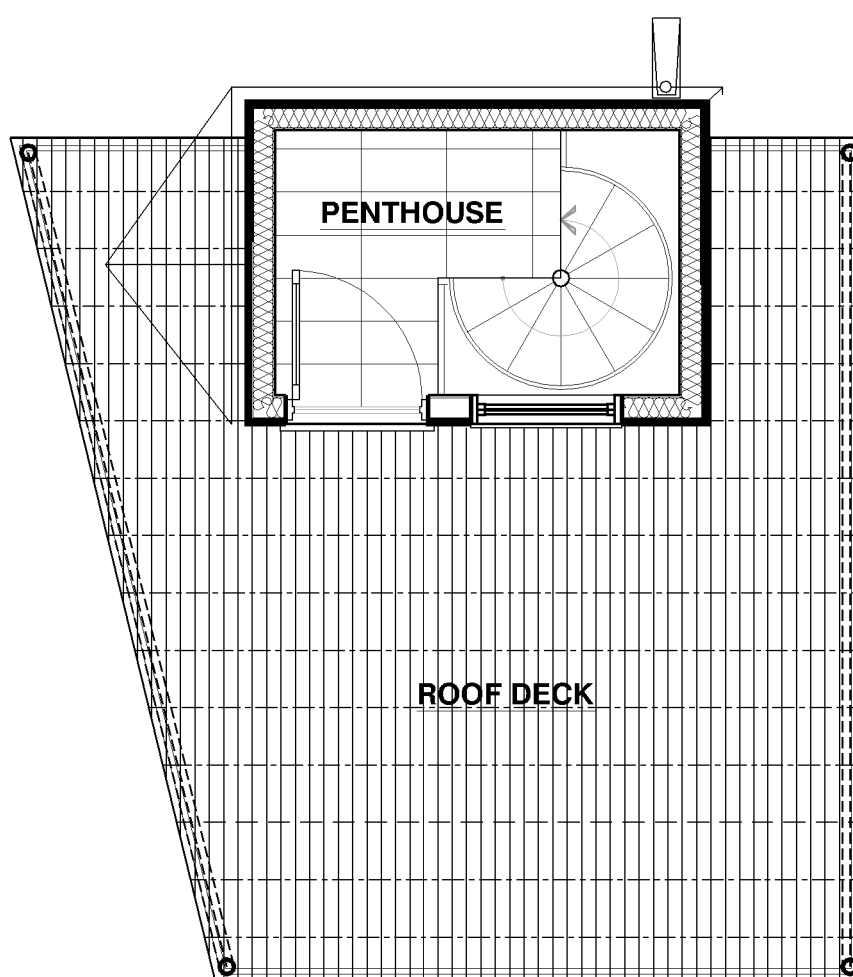

Apartment: 2,154 sf
 Mezzanine: 330 sf
 Penthouse: 80 sf
 Roof Deck: 271 sf

Unit #11 Floor Plan - 2,835 sf

The Hubbard Cooke Bldg

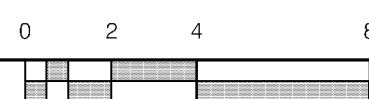

SCALE: 1/4" = 1'-0"