





Key Plan

2nd Floor

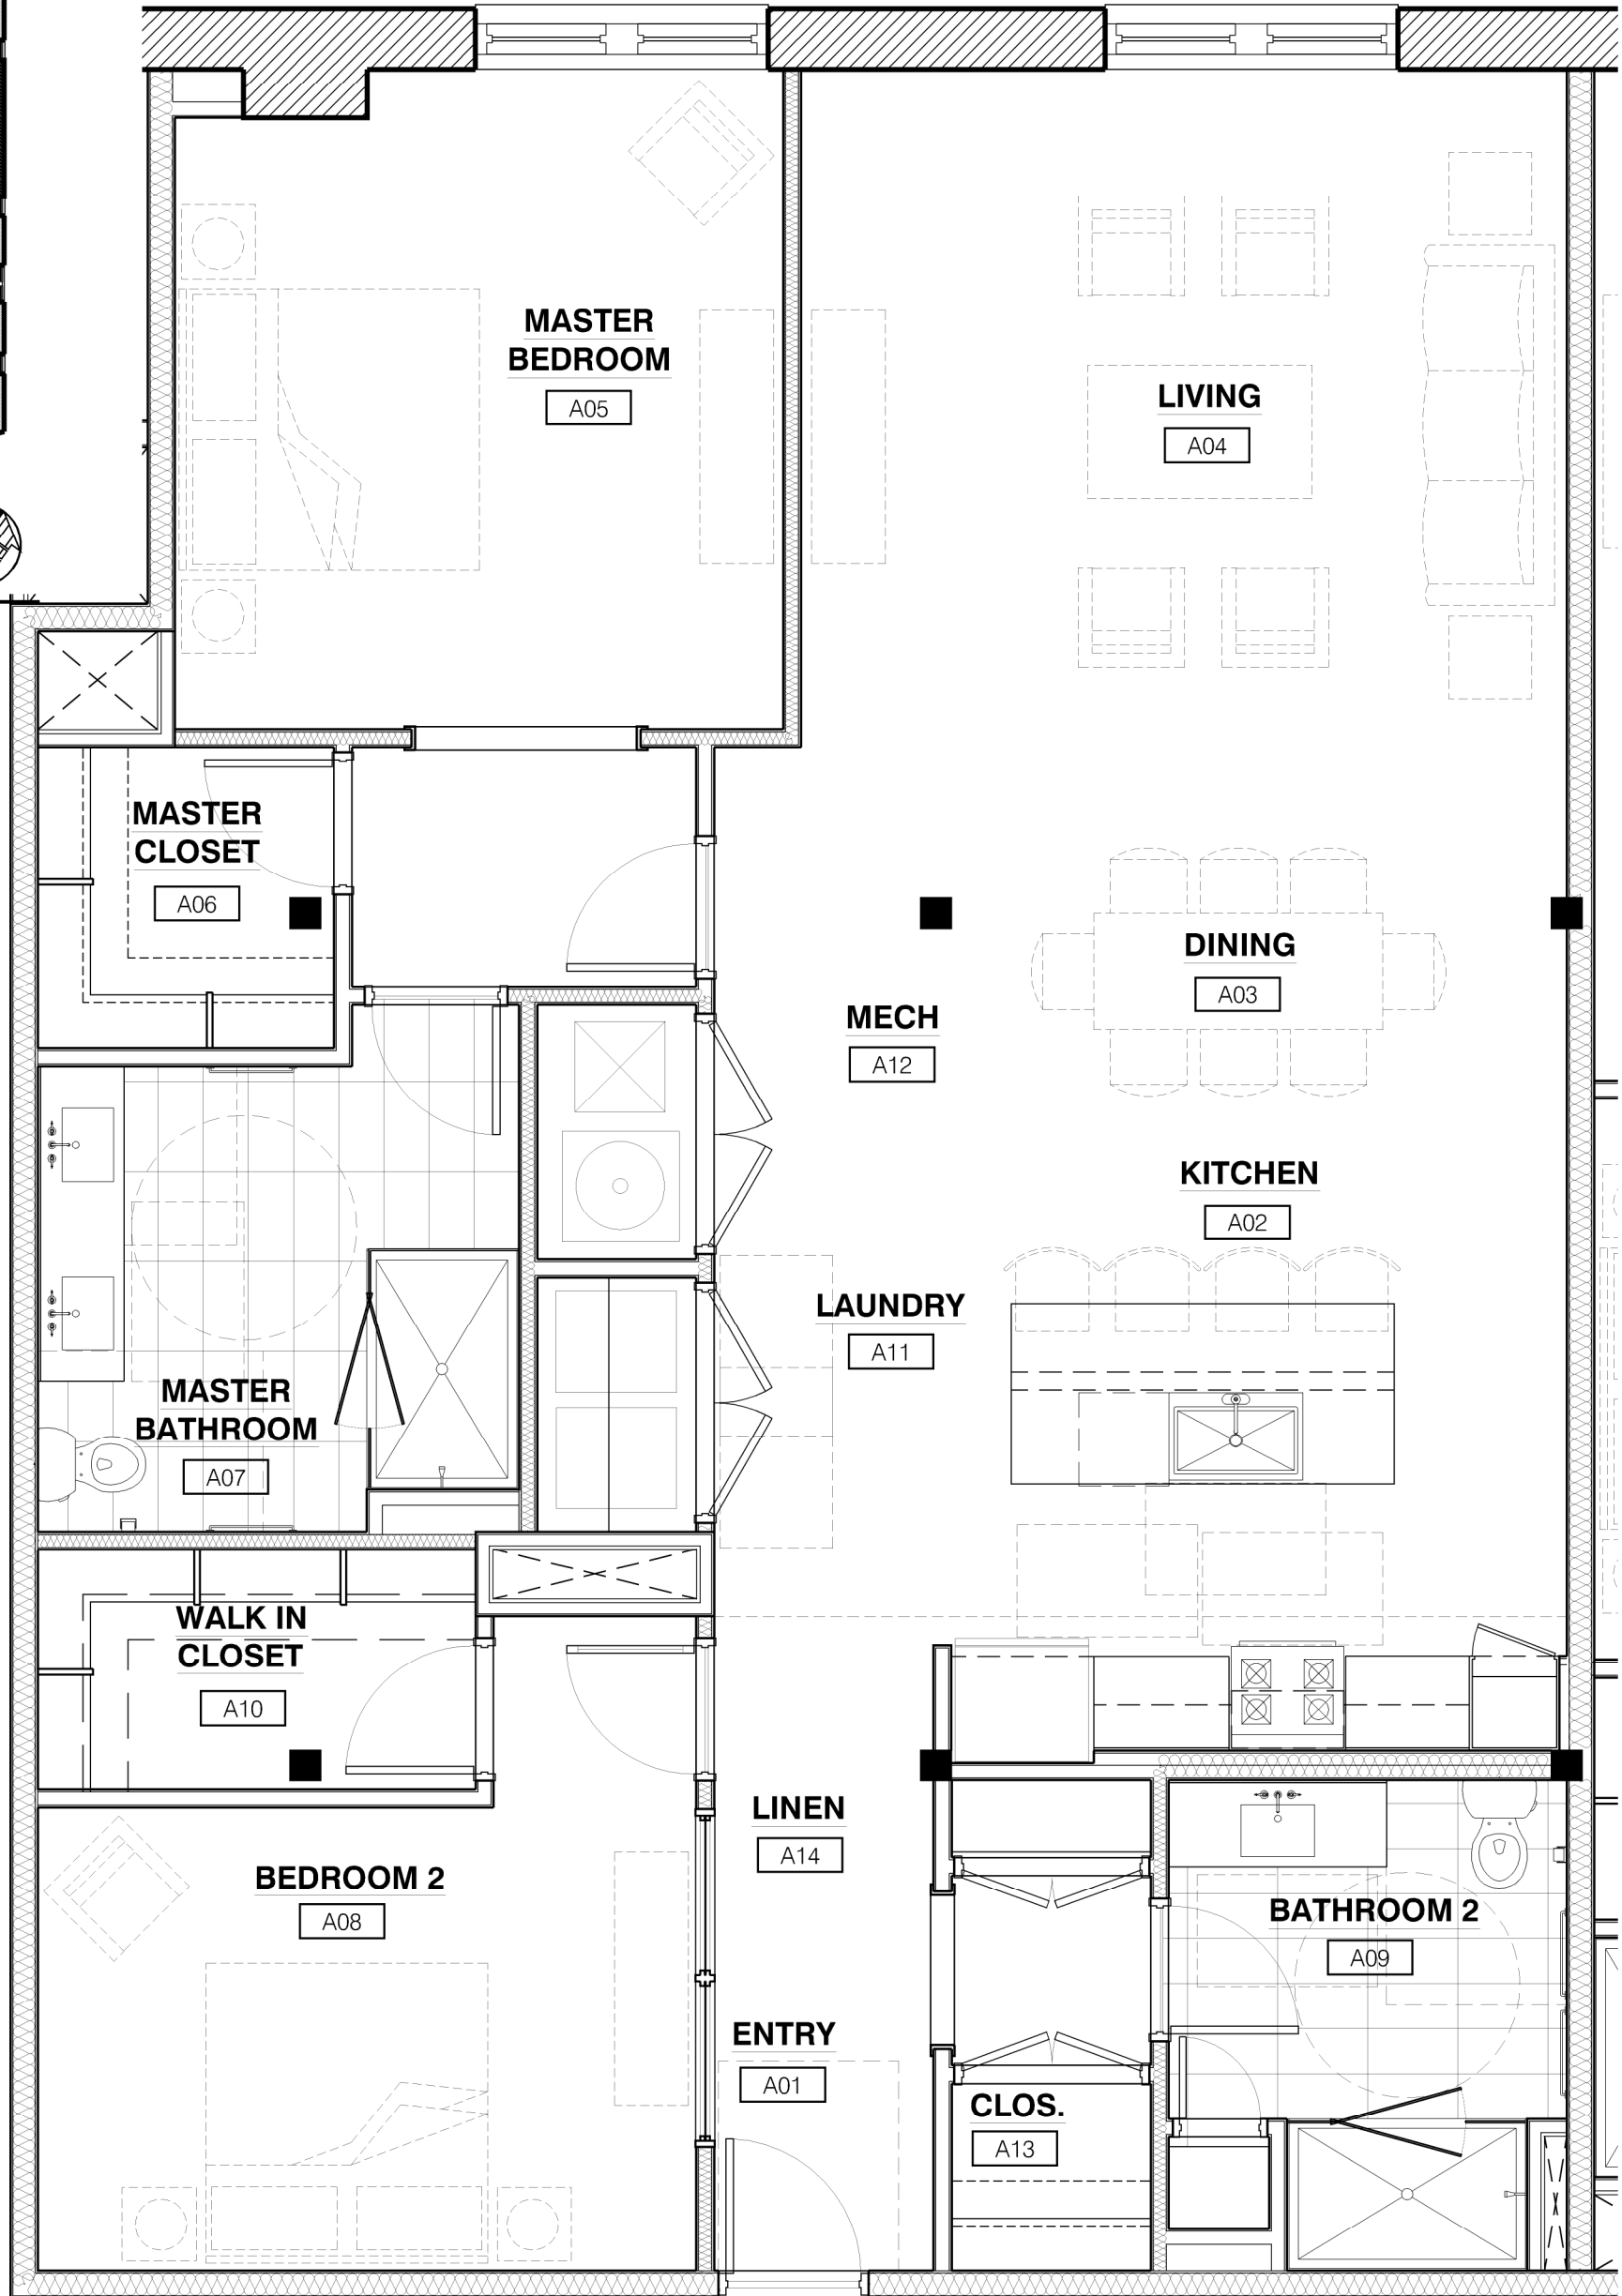

Unit #4 Floor Plan - 1,696 sf

The Hubbard Cooke Bldg

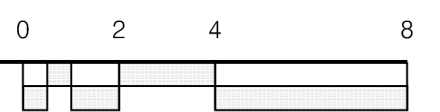

SCALE: 1/4" = 1'-0"