


Key Plan


2nd Floor

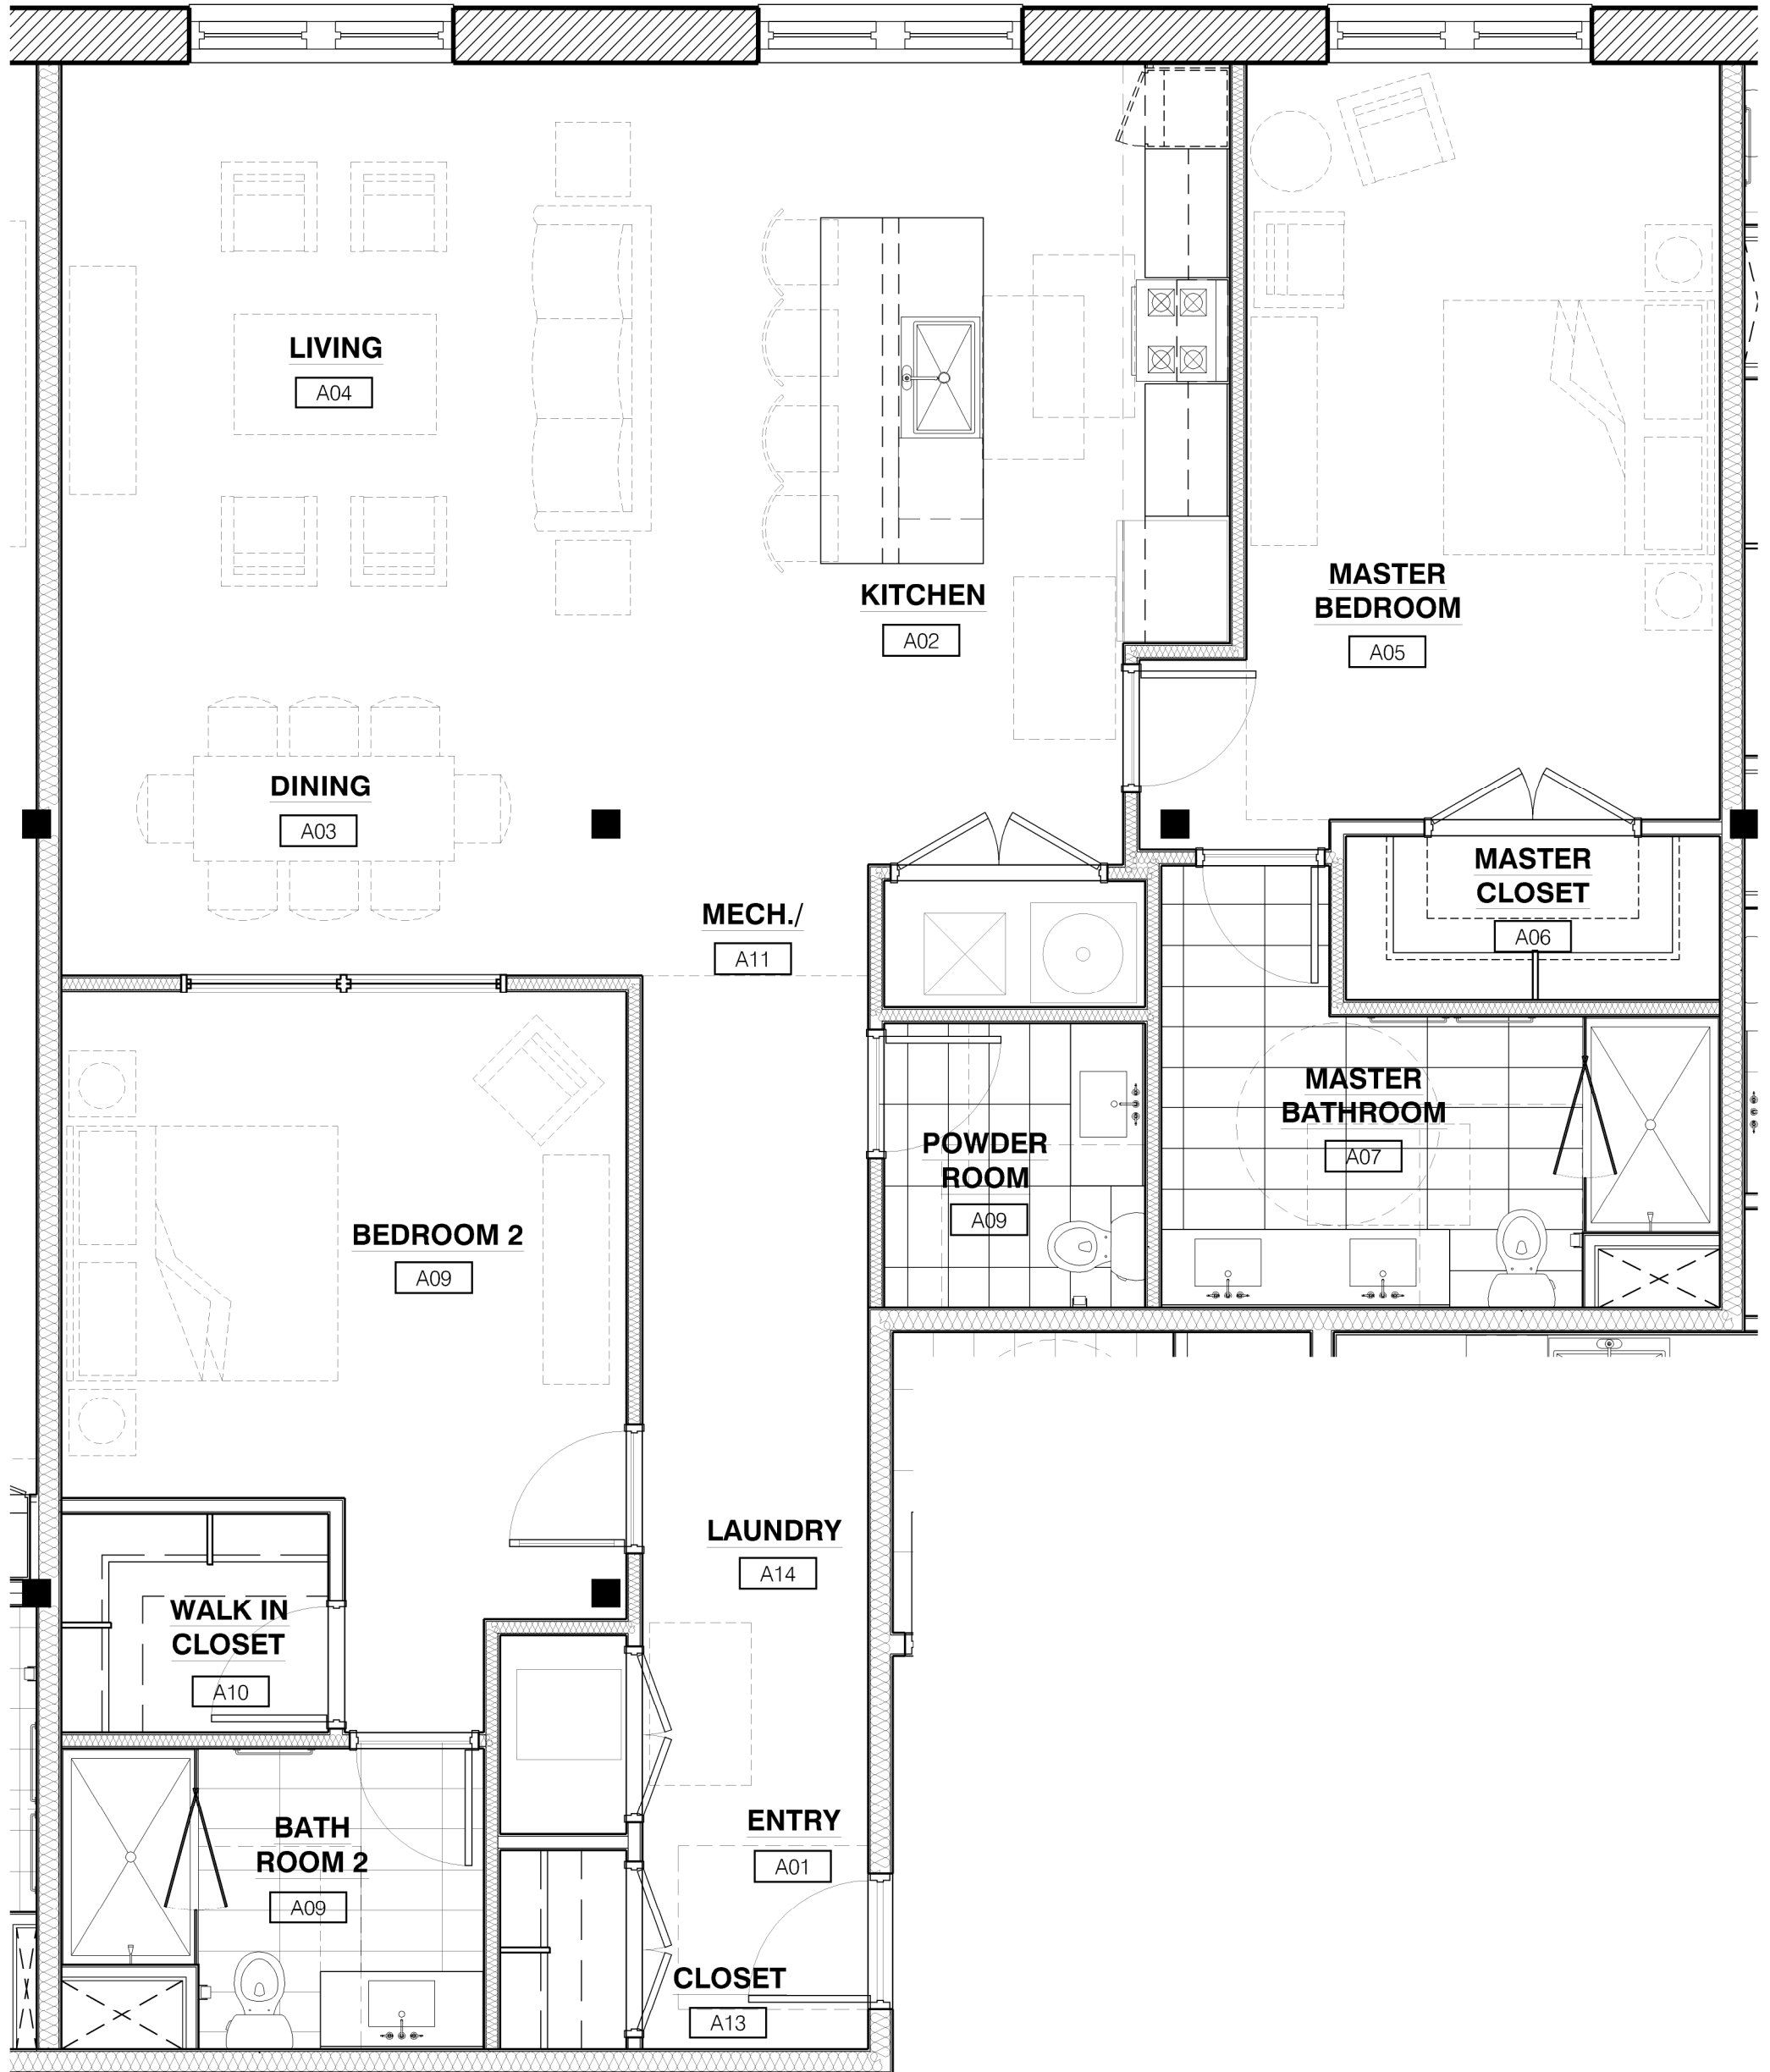

Unit #5 Floor Plan - 1,709 sf

The Hubbard Cooke Bldg

0 2 4 8

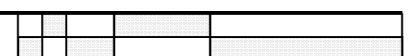

SCALE: 1/4" = 1'-0"