



Key Plan

3rd Floor

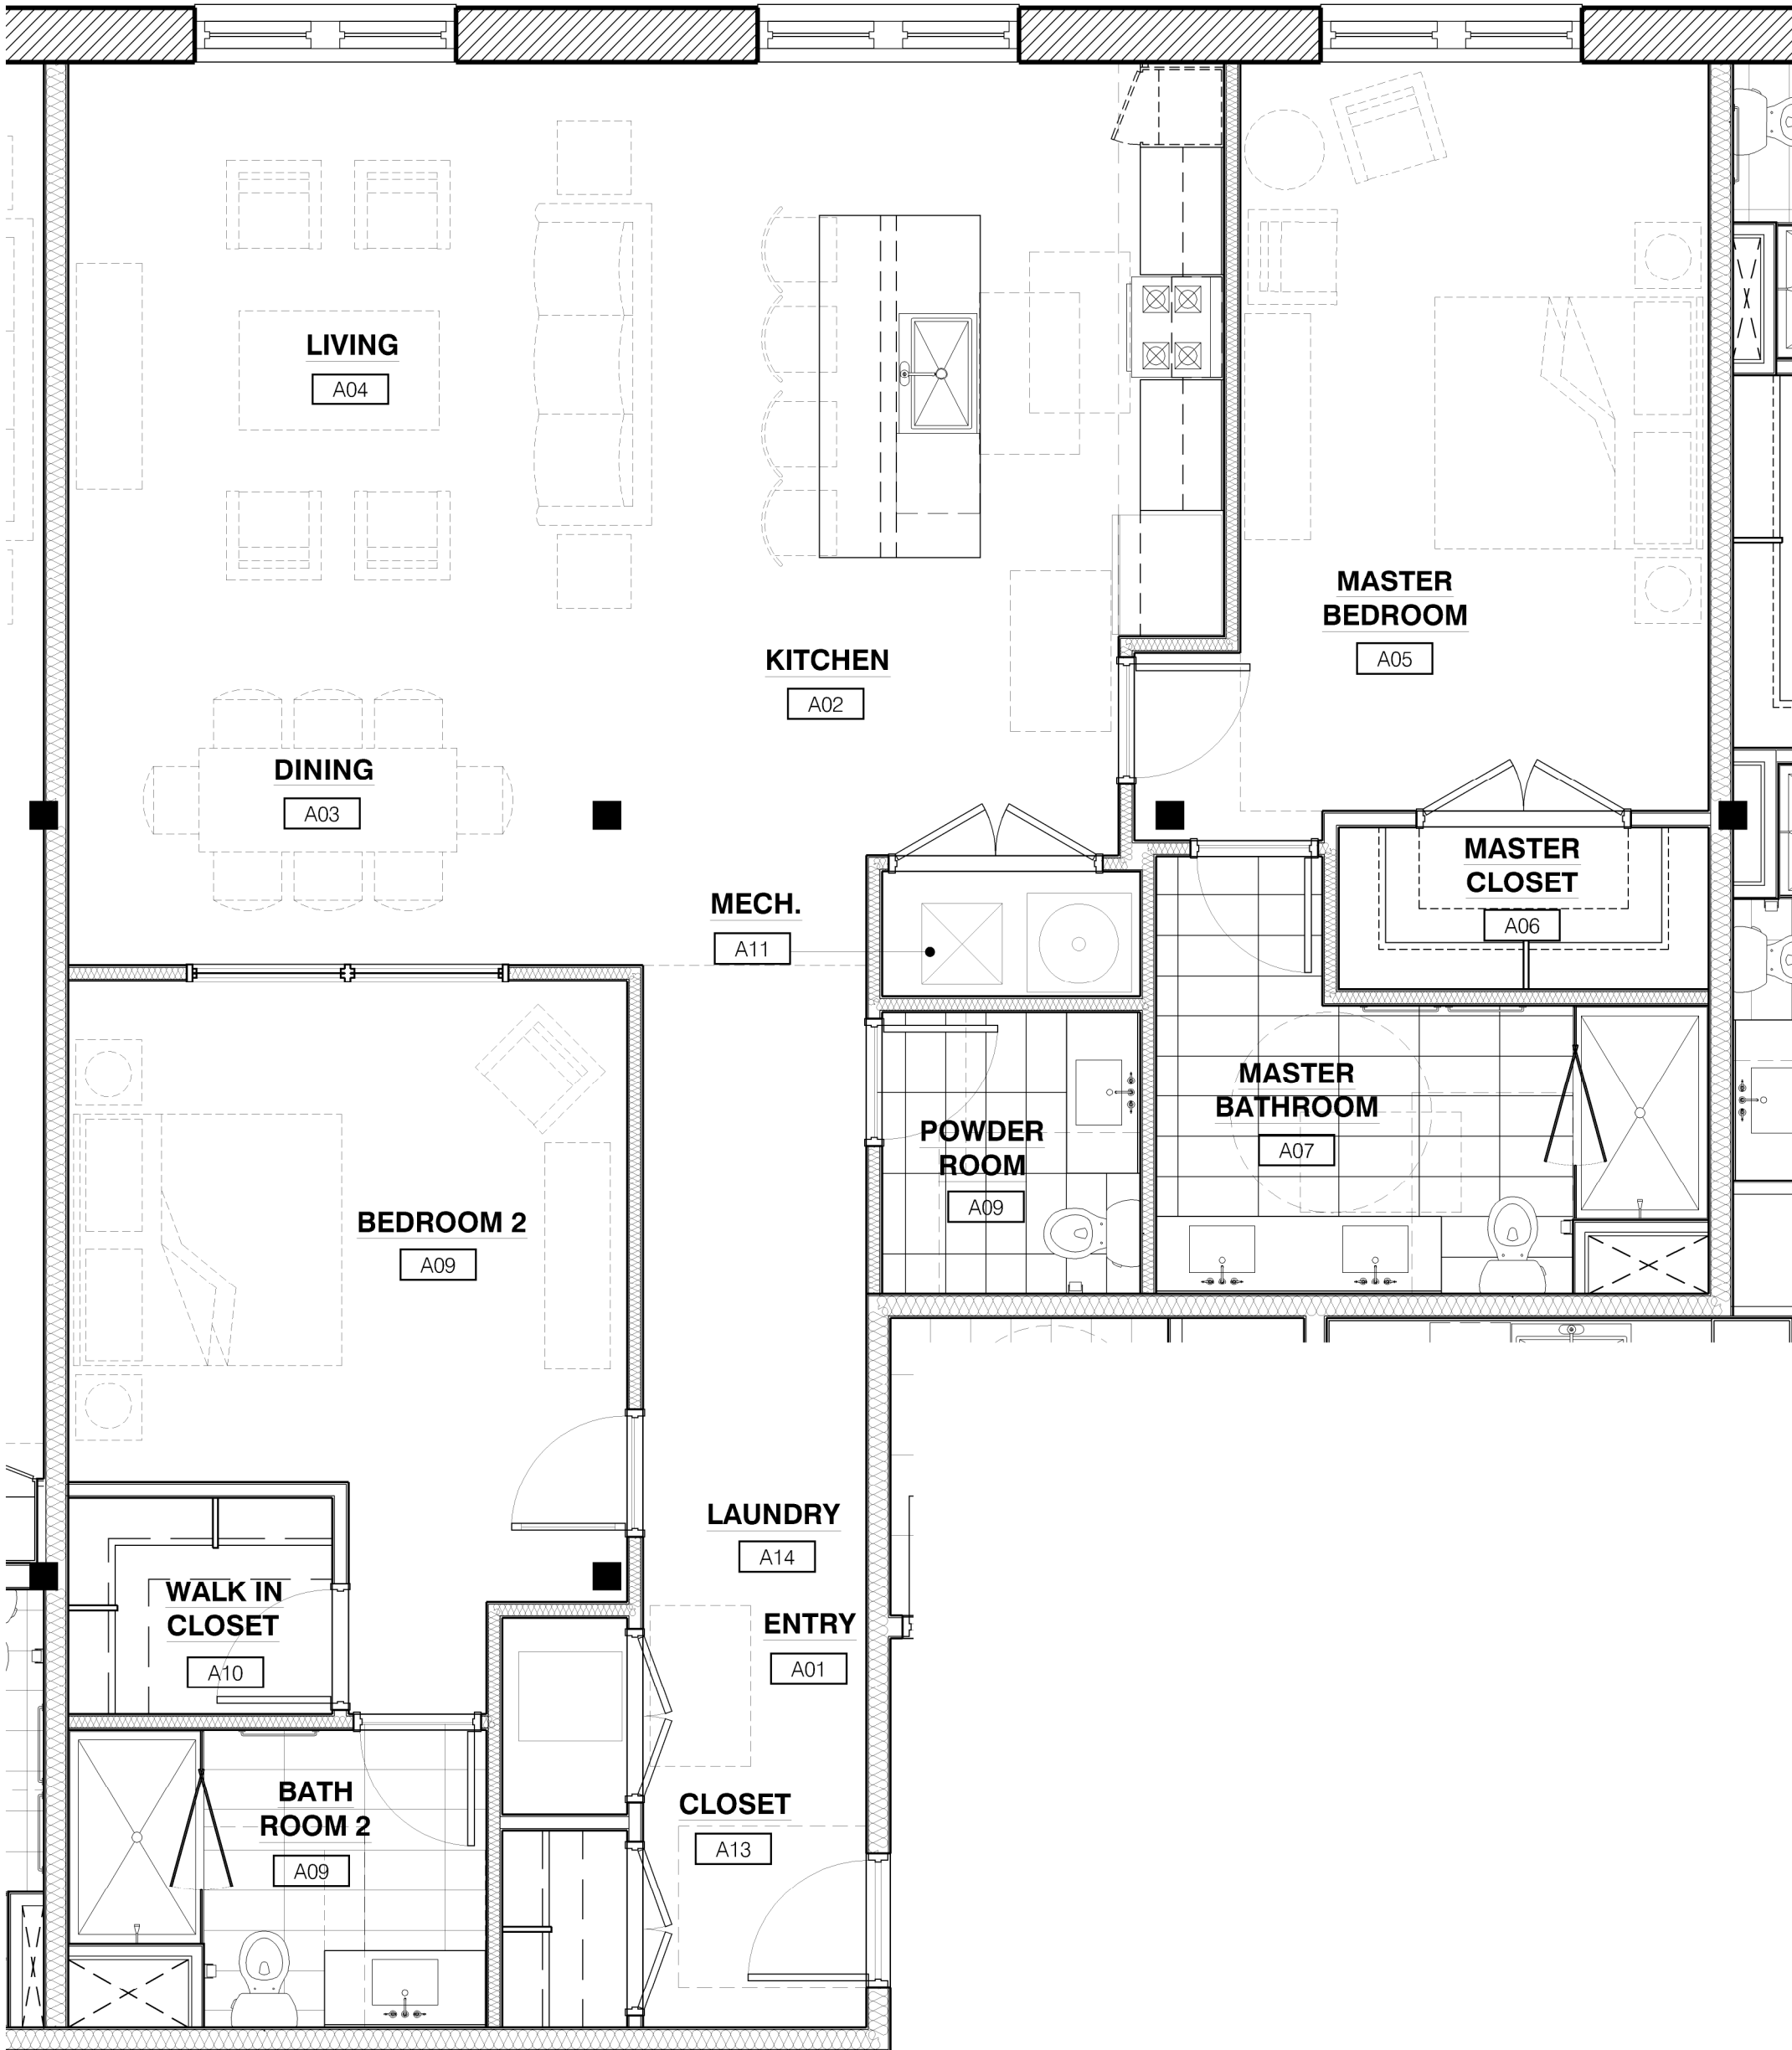

Unit #9 Floor Plan - 1,709 sf

The Hubbard Cooke Bldg

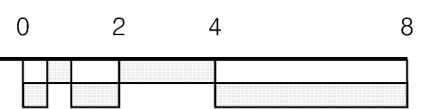

SCALE: 1/4" = 1'-0"